


66.765m BOUNDARY


95.935m BOUNDARY

REFER DWG S5

PROPOSED
BATCHING PLANT
TO EPA APPROVAL

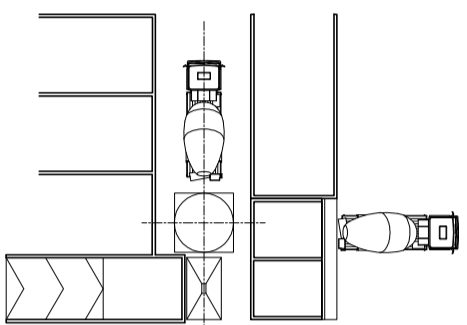

PROPOSED
WORKSHOP/OFFICE

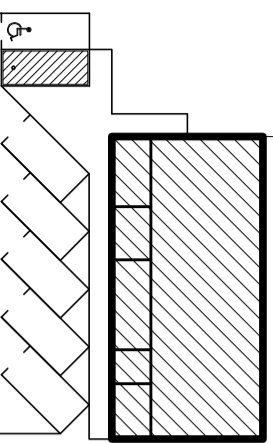

66.964m BOUNDARY

98.001m BOUNDARY
DRAINAGE EASEMENT

m a r j i d i n w a y

SITE PLAN

SCALE 1:500



HARRIS
DESIGN


DAN TURNER
CIVIL + STRUCTURAL + PROJECT MANAGEMENT
97 Felspar Street, Narrogin
M. 0409867048 E. dan@bigpond.com

PROPOSED WORKSHOP & OFFICE for
NARROGIN EARTHMOVING & CONCRETE
LOT 401 MARJIDIN WAY, WILLIAMS

DRAWING
DATE 01.18
SCALE 1:500, 200


10000 SETBACK

PROPOSED WORKSHOP/OFFICE

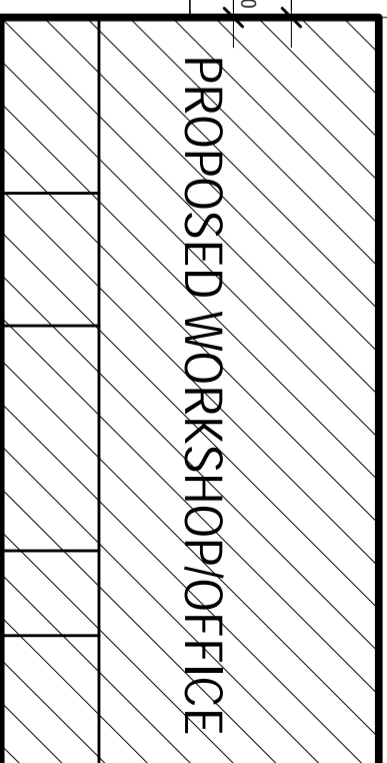

CONCRETE PATH

ACCESS
PARKING BAY
TO AS 1428-1

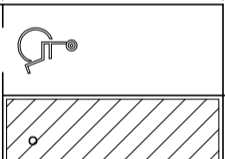

CARPARK
BITUMEN



CROSSOVER

CROSSOVER

5500

1820

2400

2400

3340

1500

5500

2700

5500

2700

5500

2700

5500

2700

5500

2700

5500

2700

5500

2700

13500 SETBACK

2000


4200

5800

1500

DAN TURNER BE (CIVIL) RPEQ 05707
 Civil, Structural, & Project Management
 ABN : 37 730 733 802
 97 Felspar Street, Narrogin, WA 6312
 T: (08) 9881 3218 M: 0409 867 048
 E: dan@34175@bigpond.com

8/3/2019

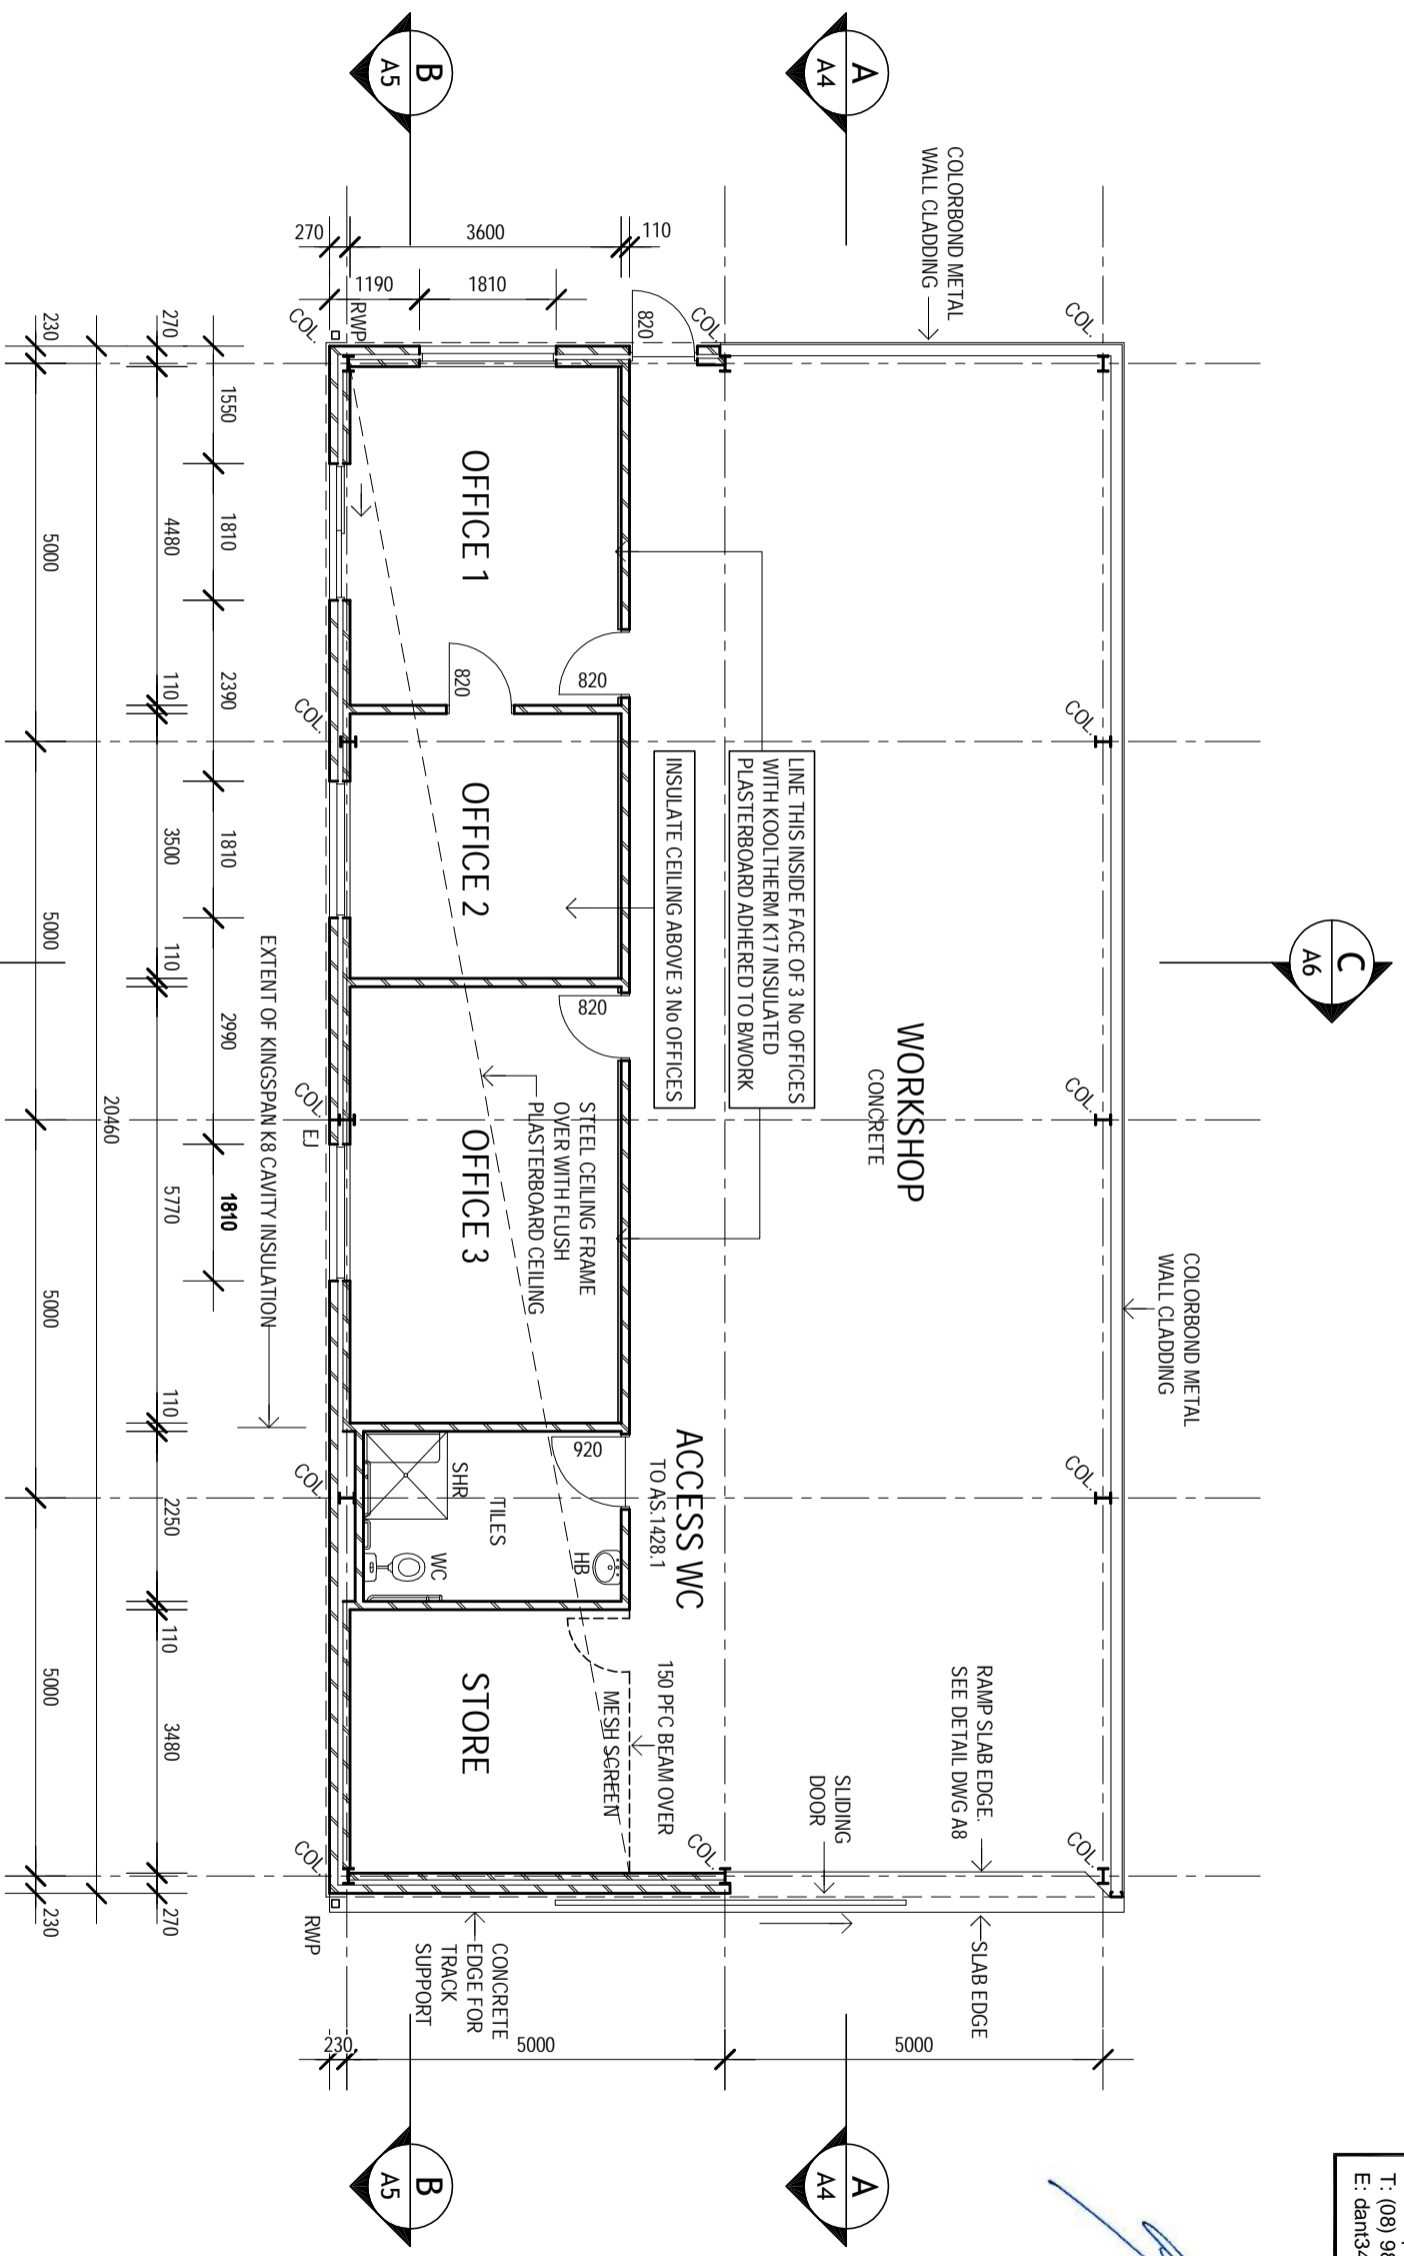

FLOOR PLAN

SCALE 1:100

TERMITE BARRIER
 INSTALL A TERMITE BARRIER IN ACCORDANCE WITH :- PART 3.13 OF THE BCA AND AS 3660.1


INSULATION
 REFER TO THE ENERGY EFFICIENCY REPORT FOR INSULATION AND GLAZING REQUIREMENTS



DAN TURNER
 CIVIL + STRUCTURAL + PROJECT MANAGEMENT
 97 Felspar Street, Narrogin
 M. 0409867048 E. dan@34175@bigpond.com

**PROPOSED WORKSHOP & OFFICE for
 NARROGIN EARTHMOVING & CONCRETE
 LOT 401 MARJIDIN WAY, WILLIAMS**

DRAWING
A2
 DATE 01.18
 SCALE 1:100

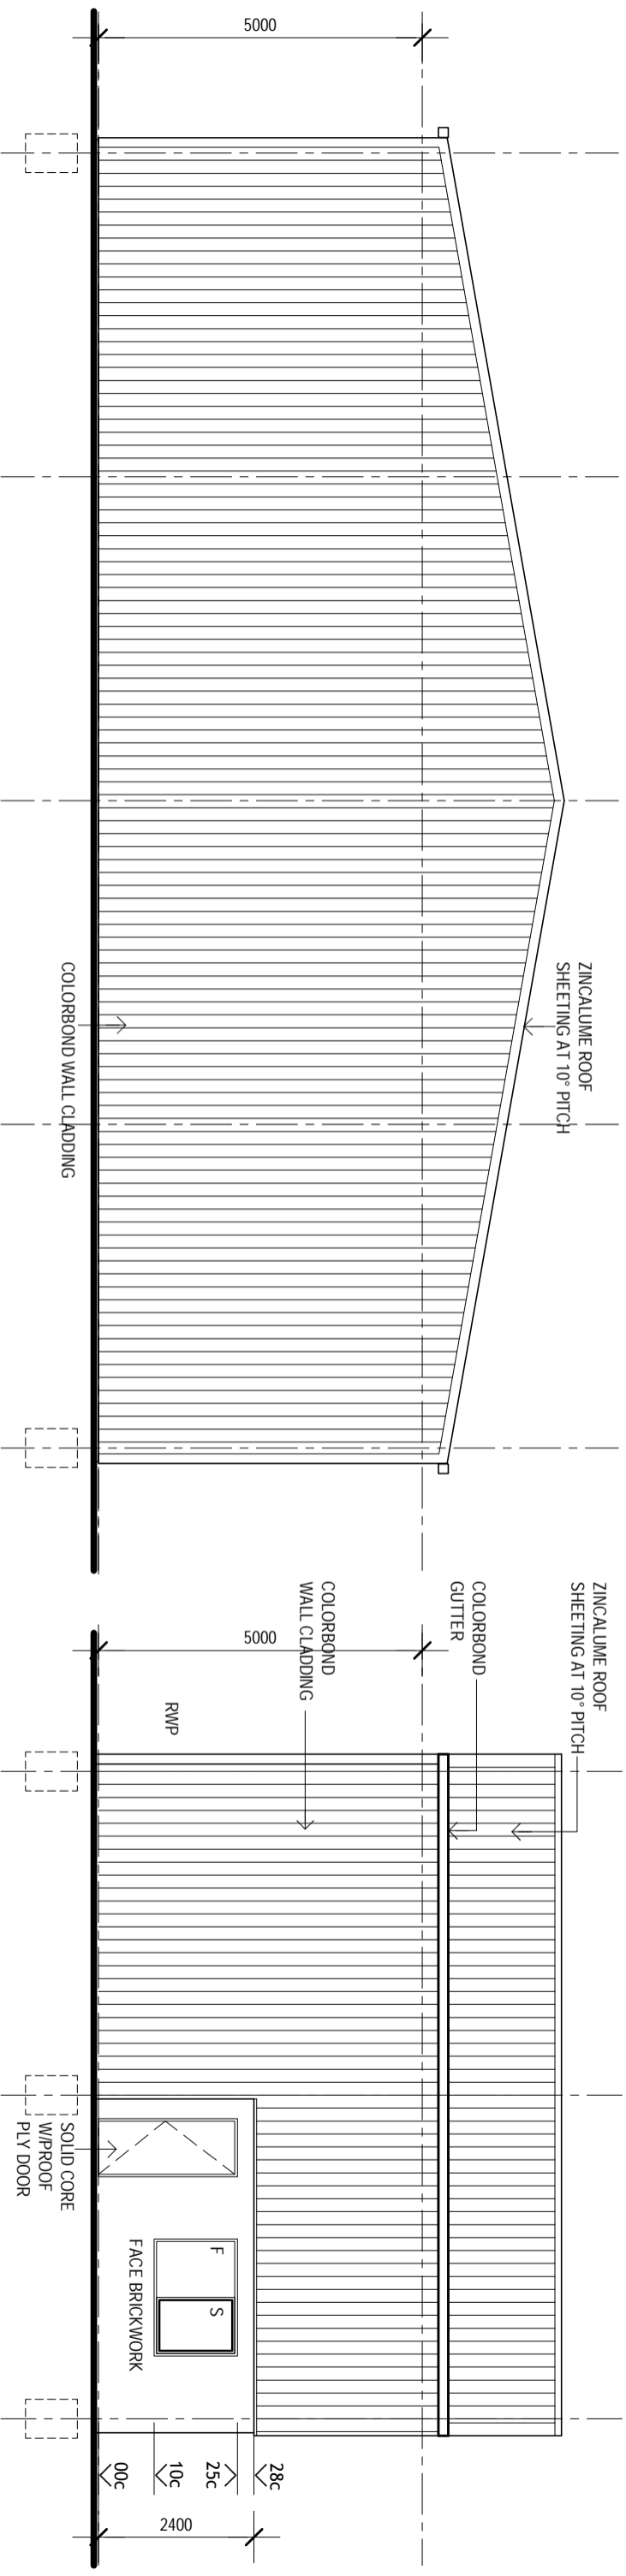


NE ELEVATION

SCALE 1:100

NWE ELEVATION

SCALE 1:100

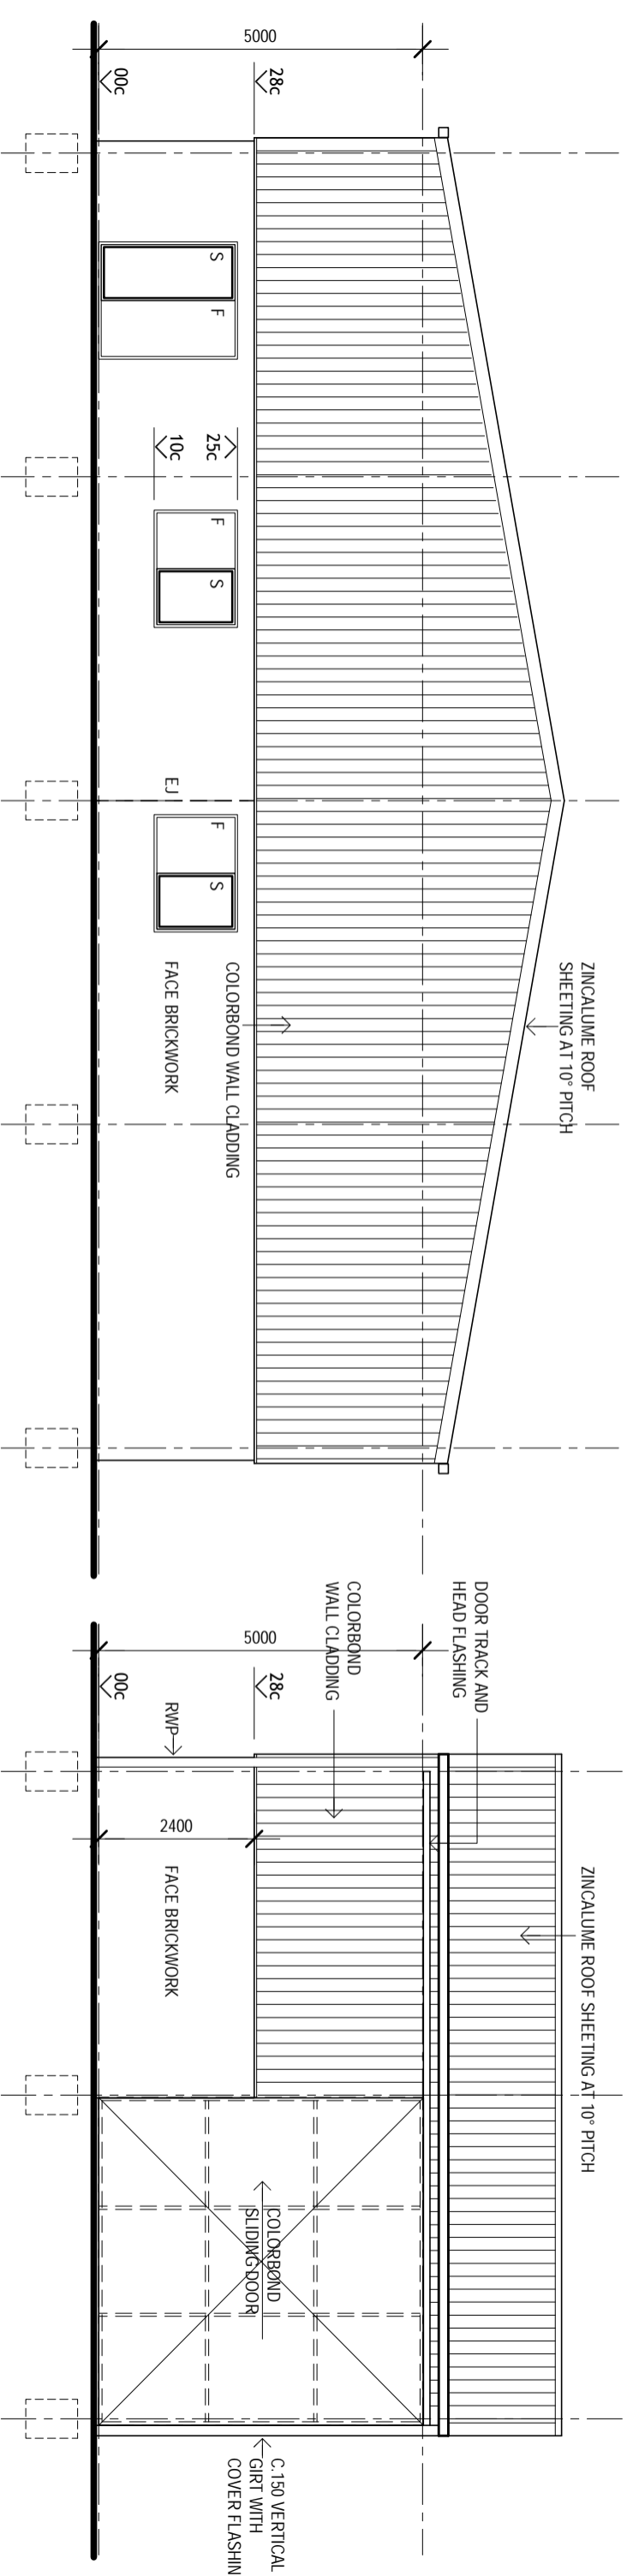

SW ELEVATION


SCALE 1:100

SE ELEVATION

SCALE 1:100

DAN TURNER BE (CIVIL) RPEQ 05707
 Civil, Structural, & Project Management
 ABN : 37 730 733 802
 97 Felspar Street, Narrogin WA 6312
 T: (08) 9881 3218 M: 0409 867 048
 E: dan34175@bigpond.com

8/3/2019

 


DAN TURNER
 CIVIL + STRUCTURAL + PROJECT MANAGEMENT
 97 Felspar Street, Narrogin
 M. 0409867048 E. dan34175@bigpond.com

**PROPOSED WORKSHOP & OFFICE for
 NARROGIN EARTHMOVING & CONCRETE
 LOT 401 MARJIDIN WAY, WILLIAMS**

DRAWING
A3
 DATE 01.18
 SCALE 1:100


DAN TURNER BE (CIVIL) RPEQ 05707
Civil, Structural, & Project Management
ABN : 37 730 733 802
97 Felspar Street, Narrogin WA 6312
T: (08) 9881 3218 M: 0409 867 048
E: dan@bigpond.com

8/3/2019

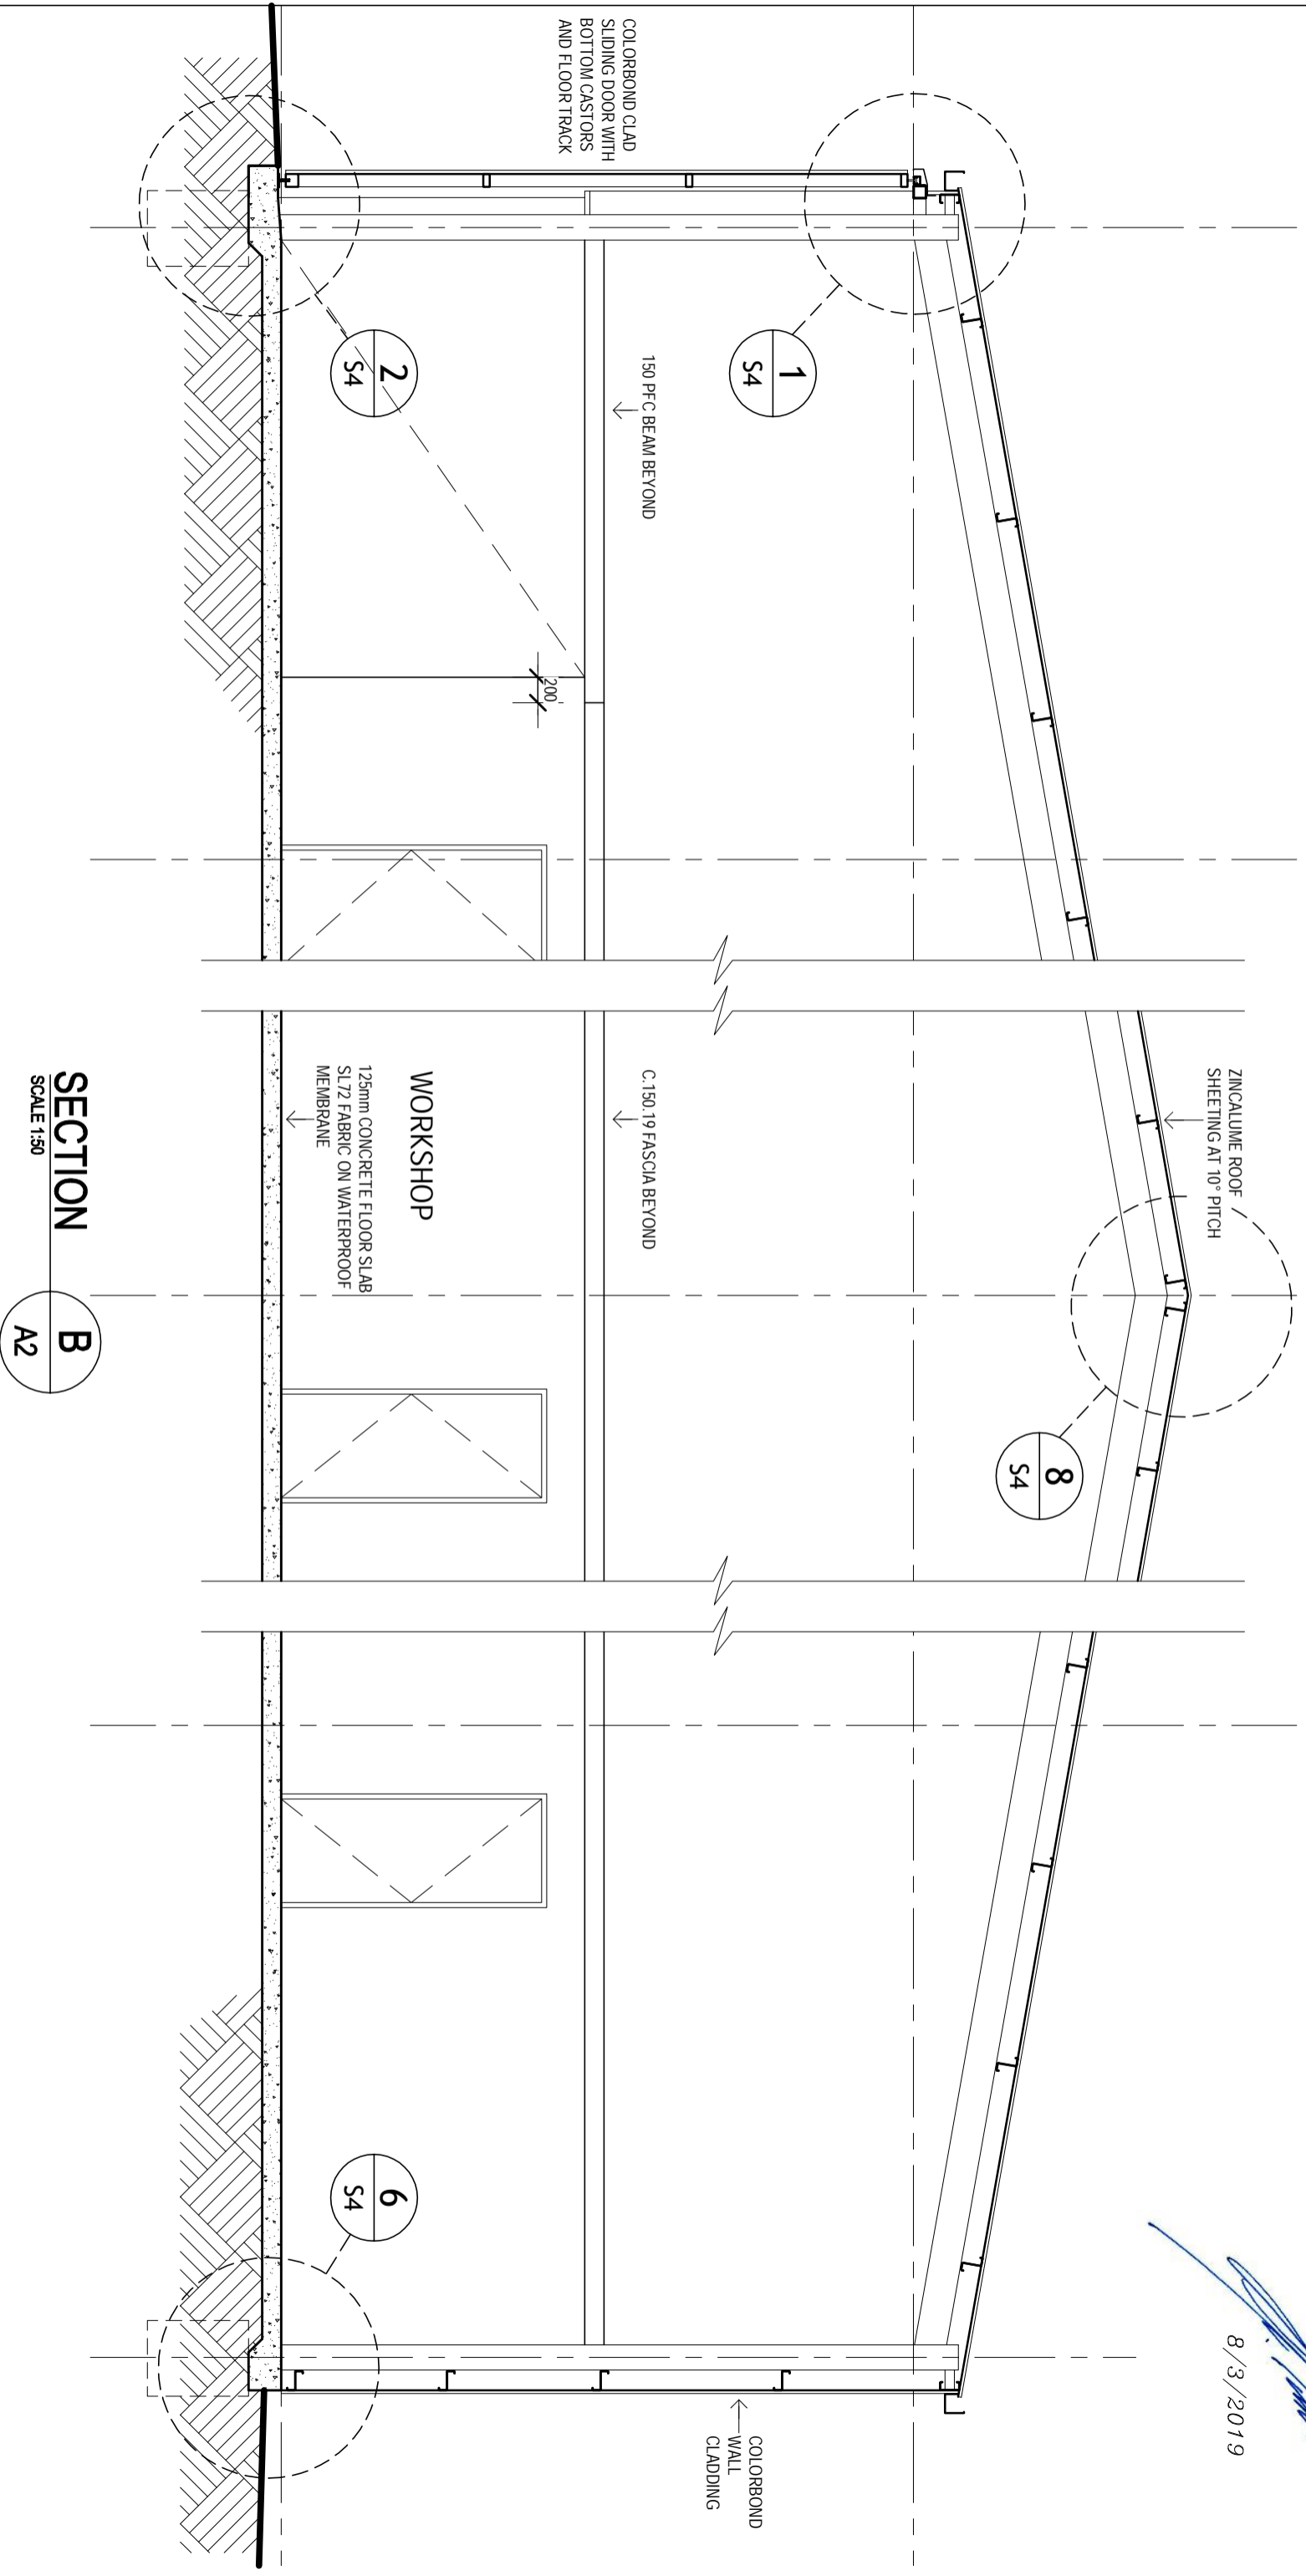

DAN TURNER BE (CIVIL) RPEQ 05707
 Civil, Structural, & Project Management
 ABN : 37 730 733 802
 97 Felspar Street, Narrogin WA 6312
 T: (08) 9881 3218 M: 0409 867 048
 E: dan@34175@bigpond.com

8/3/2019

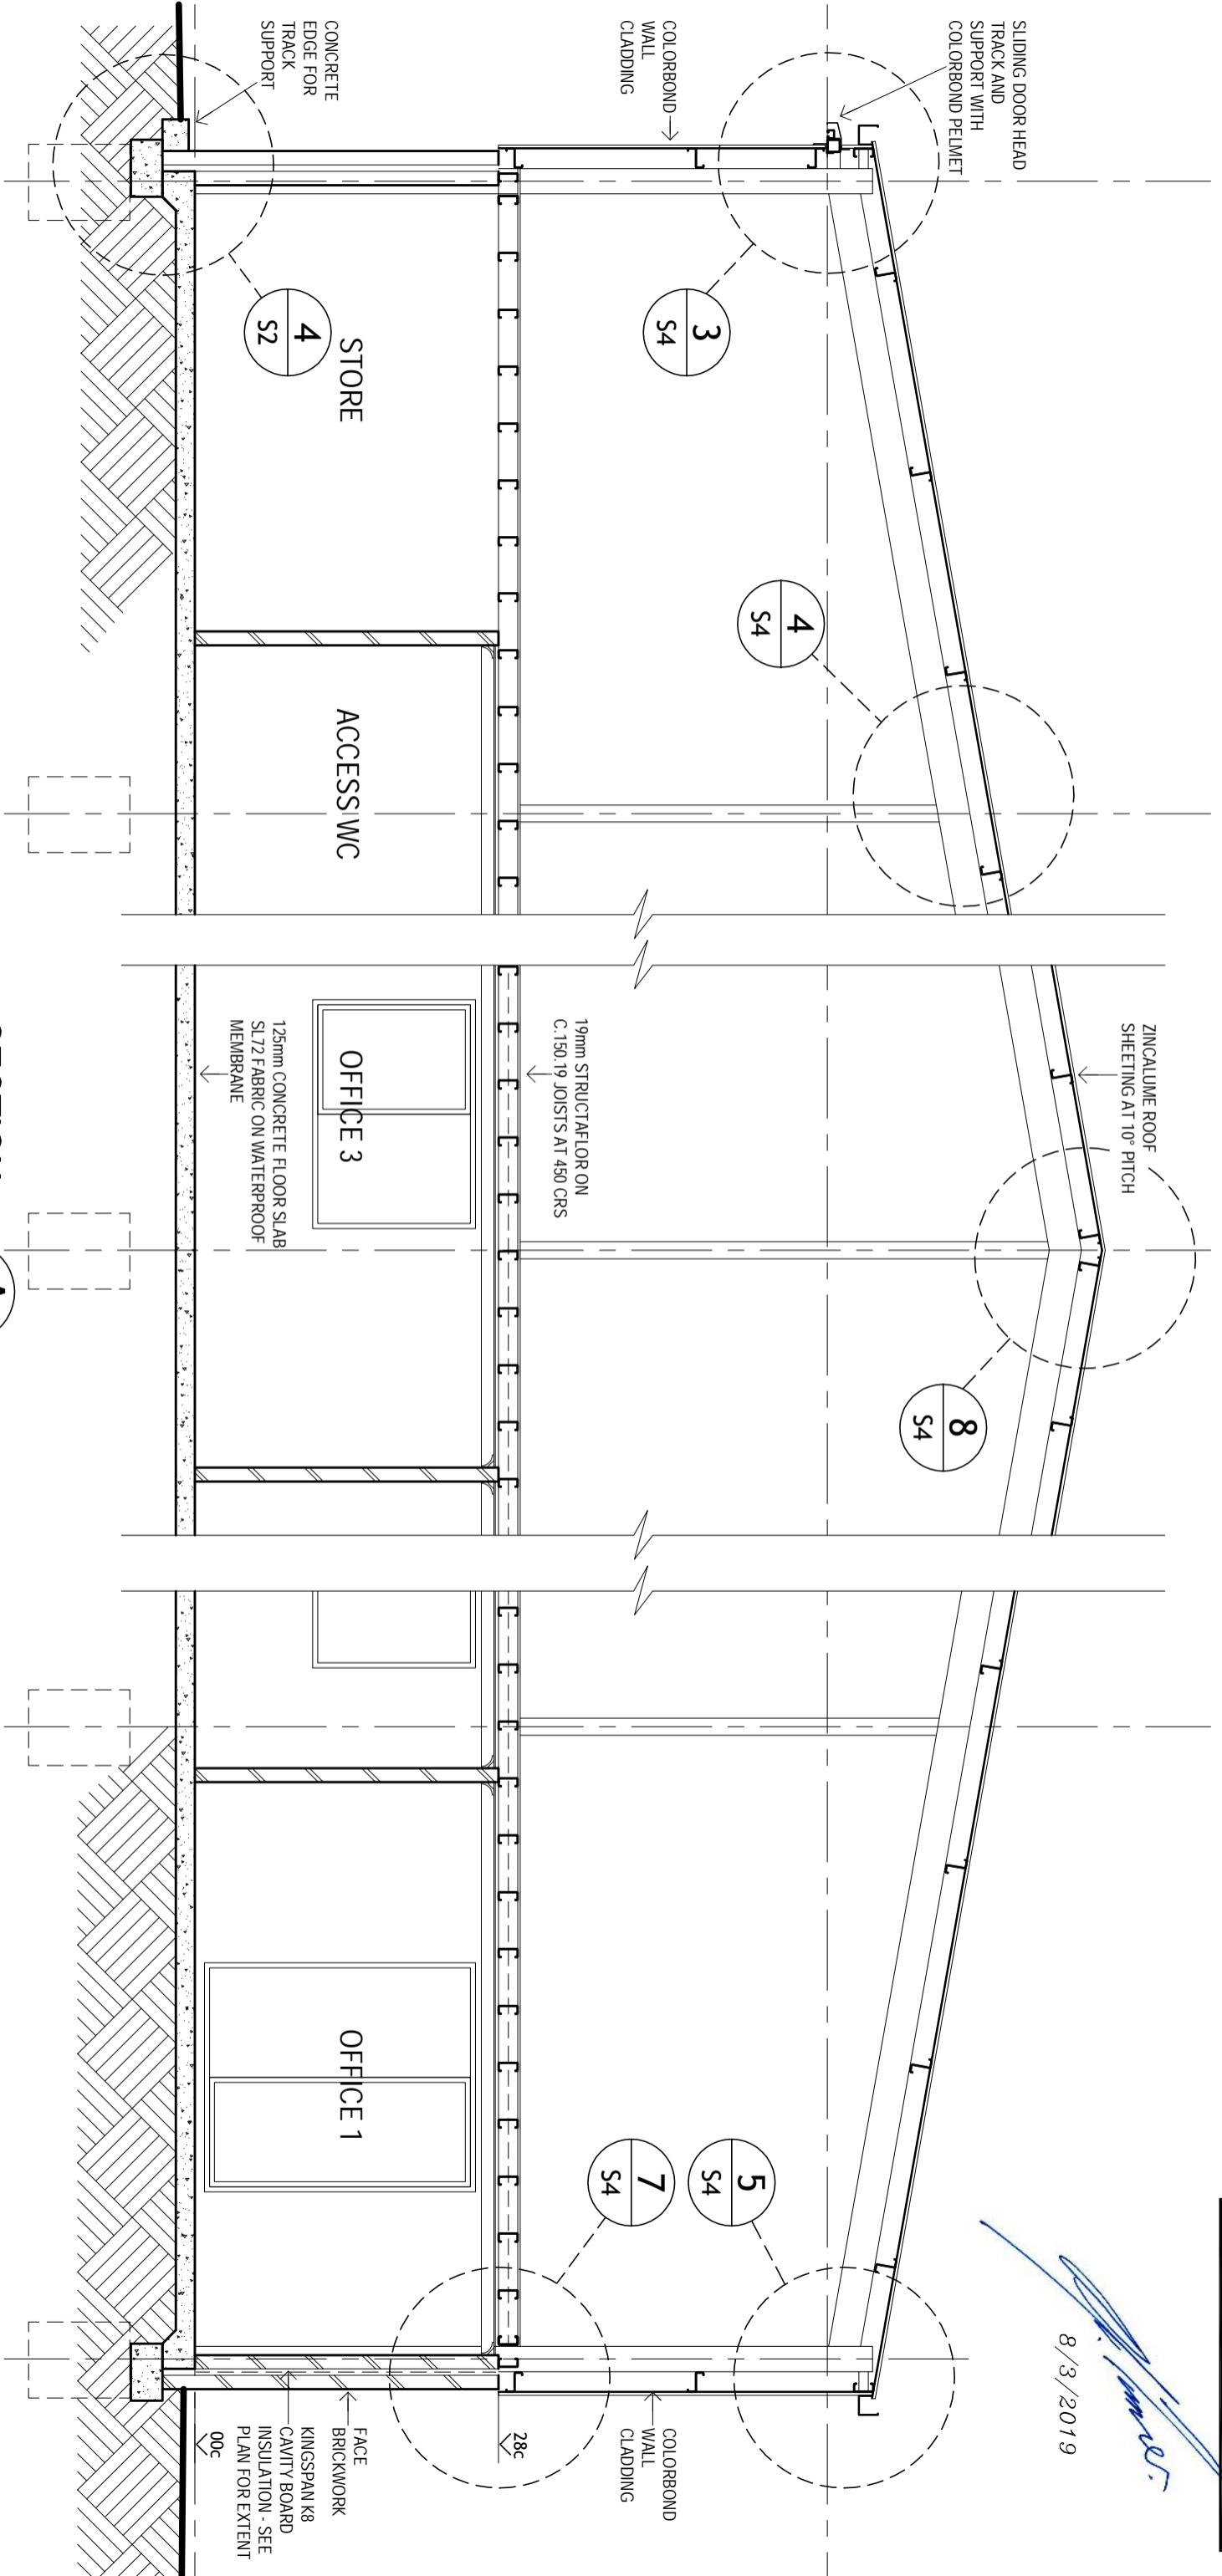

SECTION A
 SCALE 1:50

HARRIS DESIGN


DAN TURNER
 CIVIL + STRUCTURAL + PROJECT MANAGEMENT
 97 Felspar Street, Narrogin
 M. 0409867048 E. dan@34175@bigpond.com

PROPOSED WORKSHOP & OFFICE for NARROGIN EARTHMOVING & CONCRETE
 LOT 401 MARJIDIN WAY, WILLIAMS

DRAWING **A5**
 DATE 01.18
 SCALE 1:50

DAN TURNER BE (CIVIL) RPEQ 05707
 Civil, Structural, & Project Management
 ABN : 37 730 733 802
 97 Felspar Street, Narraggin WA 6312
 T : (08) 9881 3218 M : 0409 867 048
 E : dan134175@bigpond.com

8/3/2019

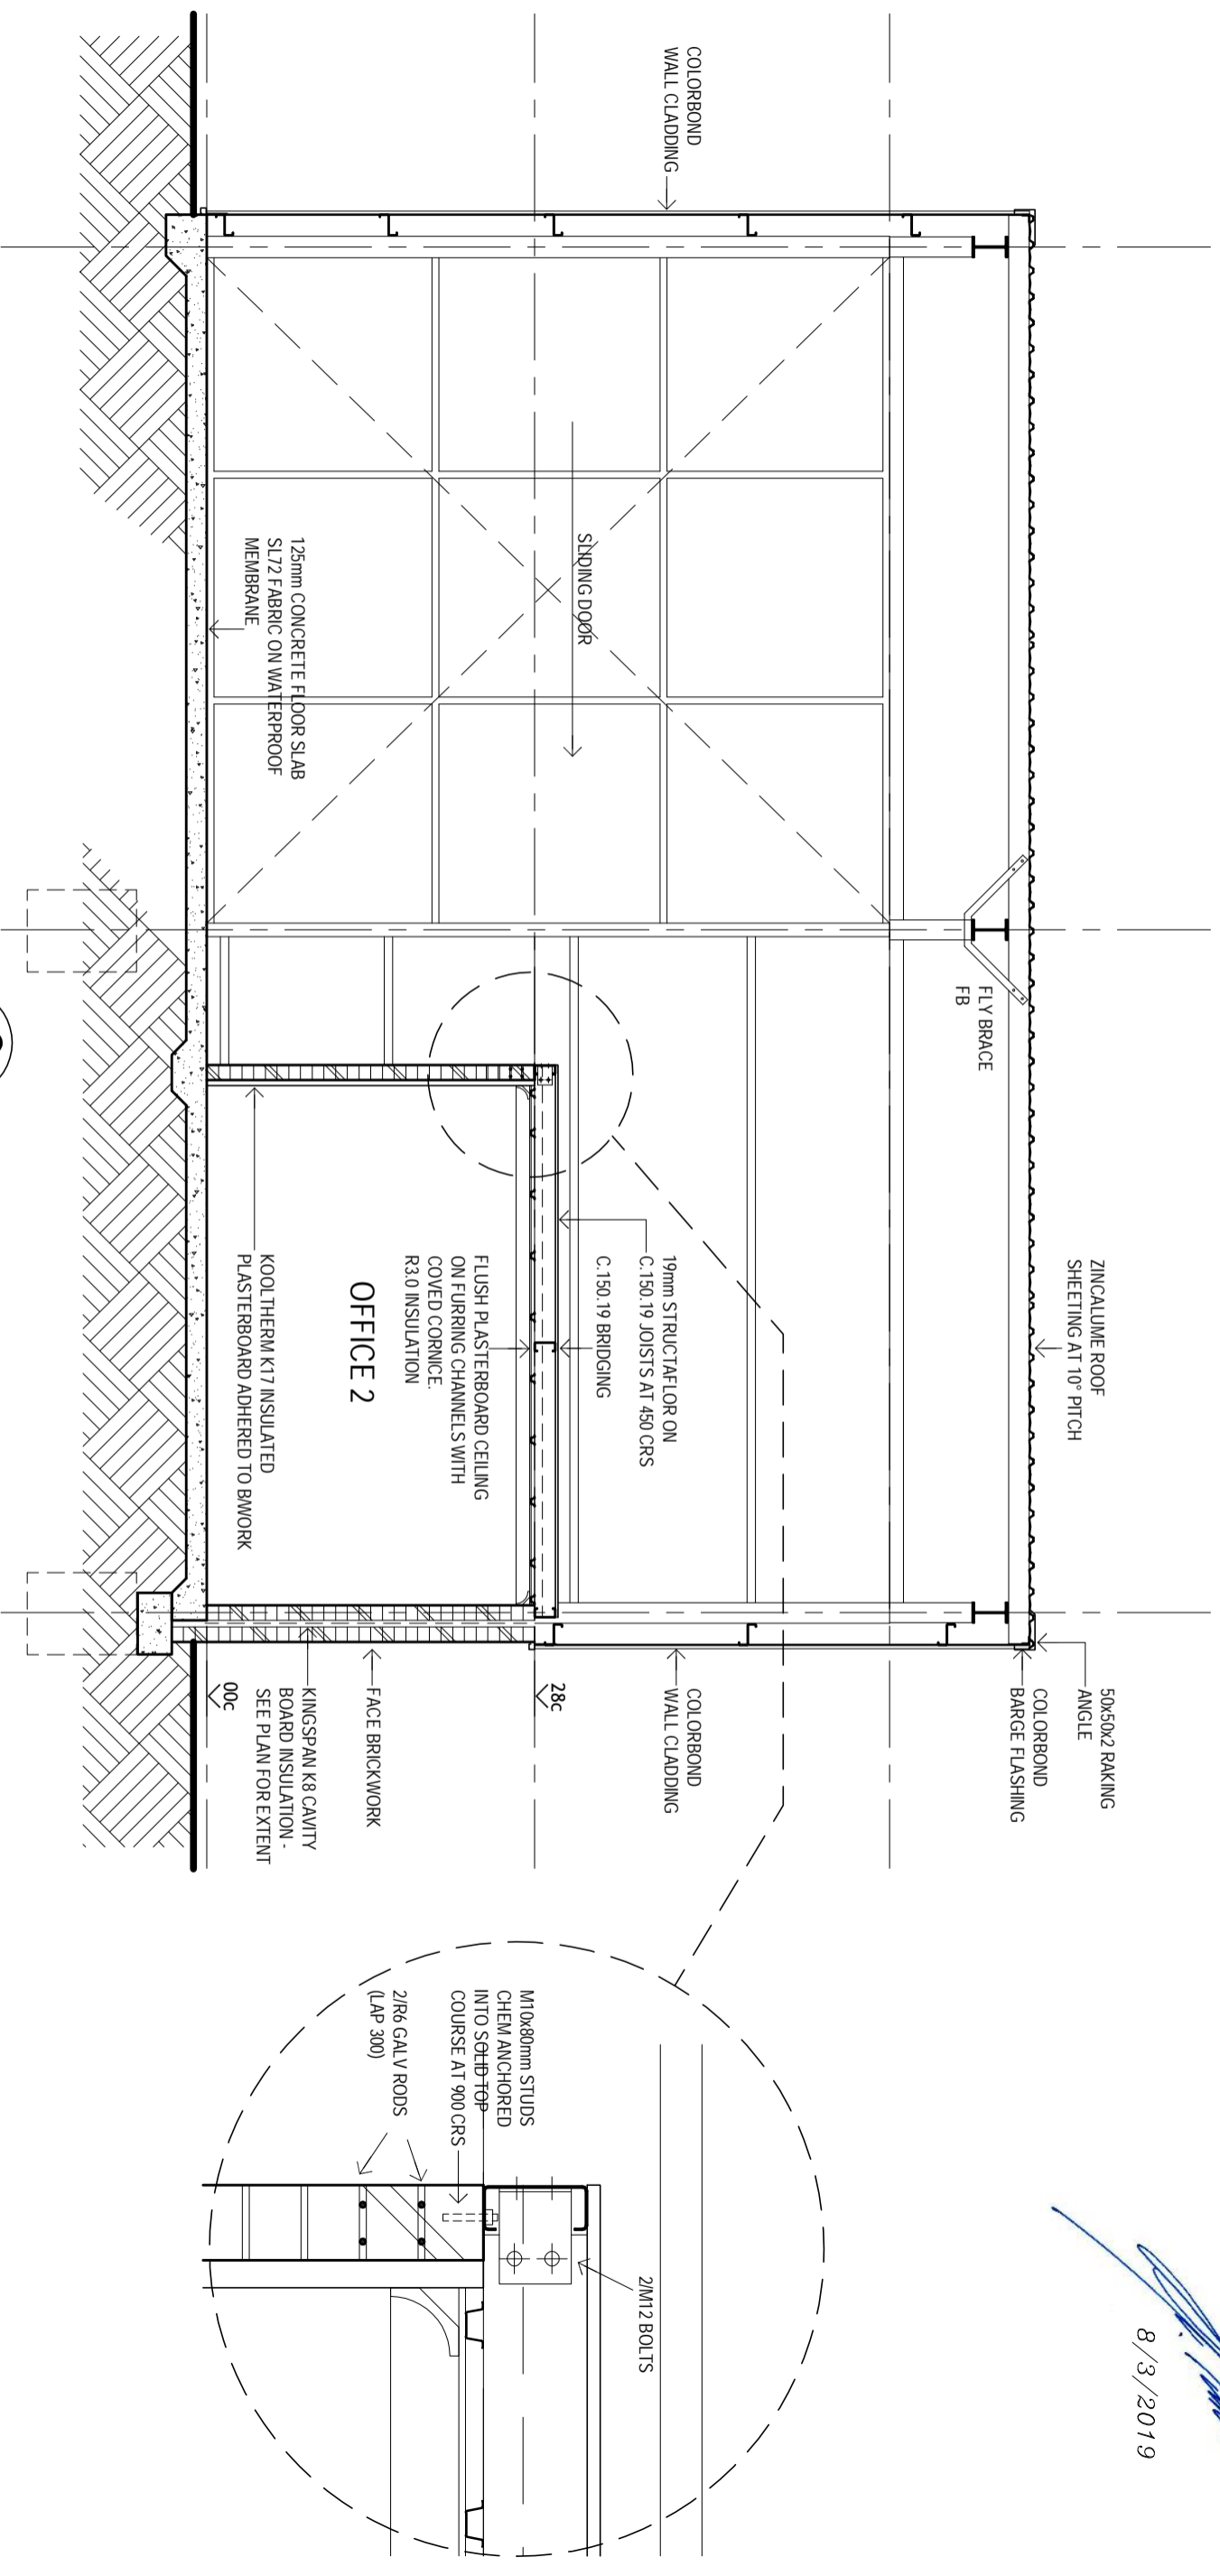

SECTION C
 SCALE 1:50

C
 A2

HARRIS
 DESIGN



DAN TURNER
 CIVIL + STRUCTURAL + PROJECT MANAGEMENT
 97 Felspar Street, Narraggin
 M. 0409867048 E. dan134175@bigpond.com

**PROPOSED WORKSHOP & OFFICE for
 NARRAGGIN EARTHMOVING & CONCRETE**
 LOT 401 MARJIDIN WAY, WILLIAMS

DRAWING
A6
 DATE 01.18
 SCALE 1:50

DAN TURNER BE (CIVIL) RPEQ 05707
 Civil, Structural, & Project Management
 ABN : 37 730 733 802
 97 Felspar Street, Narrogin, WA 6312
 T: (08) 9881 3218 M: 0409 867 048
 E: dan@34175@bigpond.com

8/3/2019

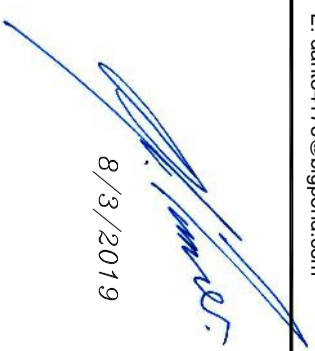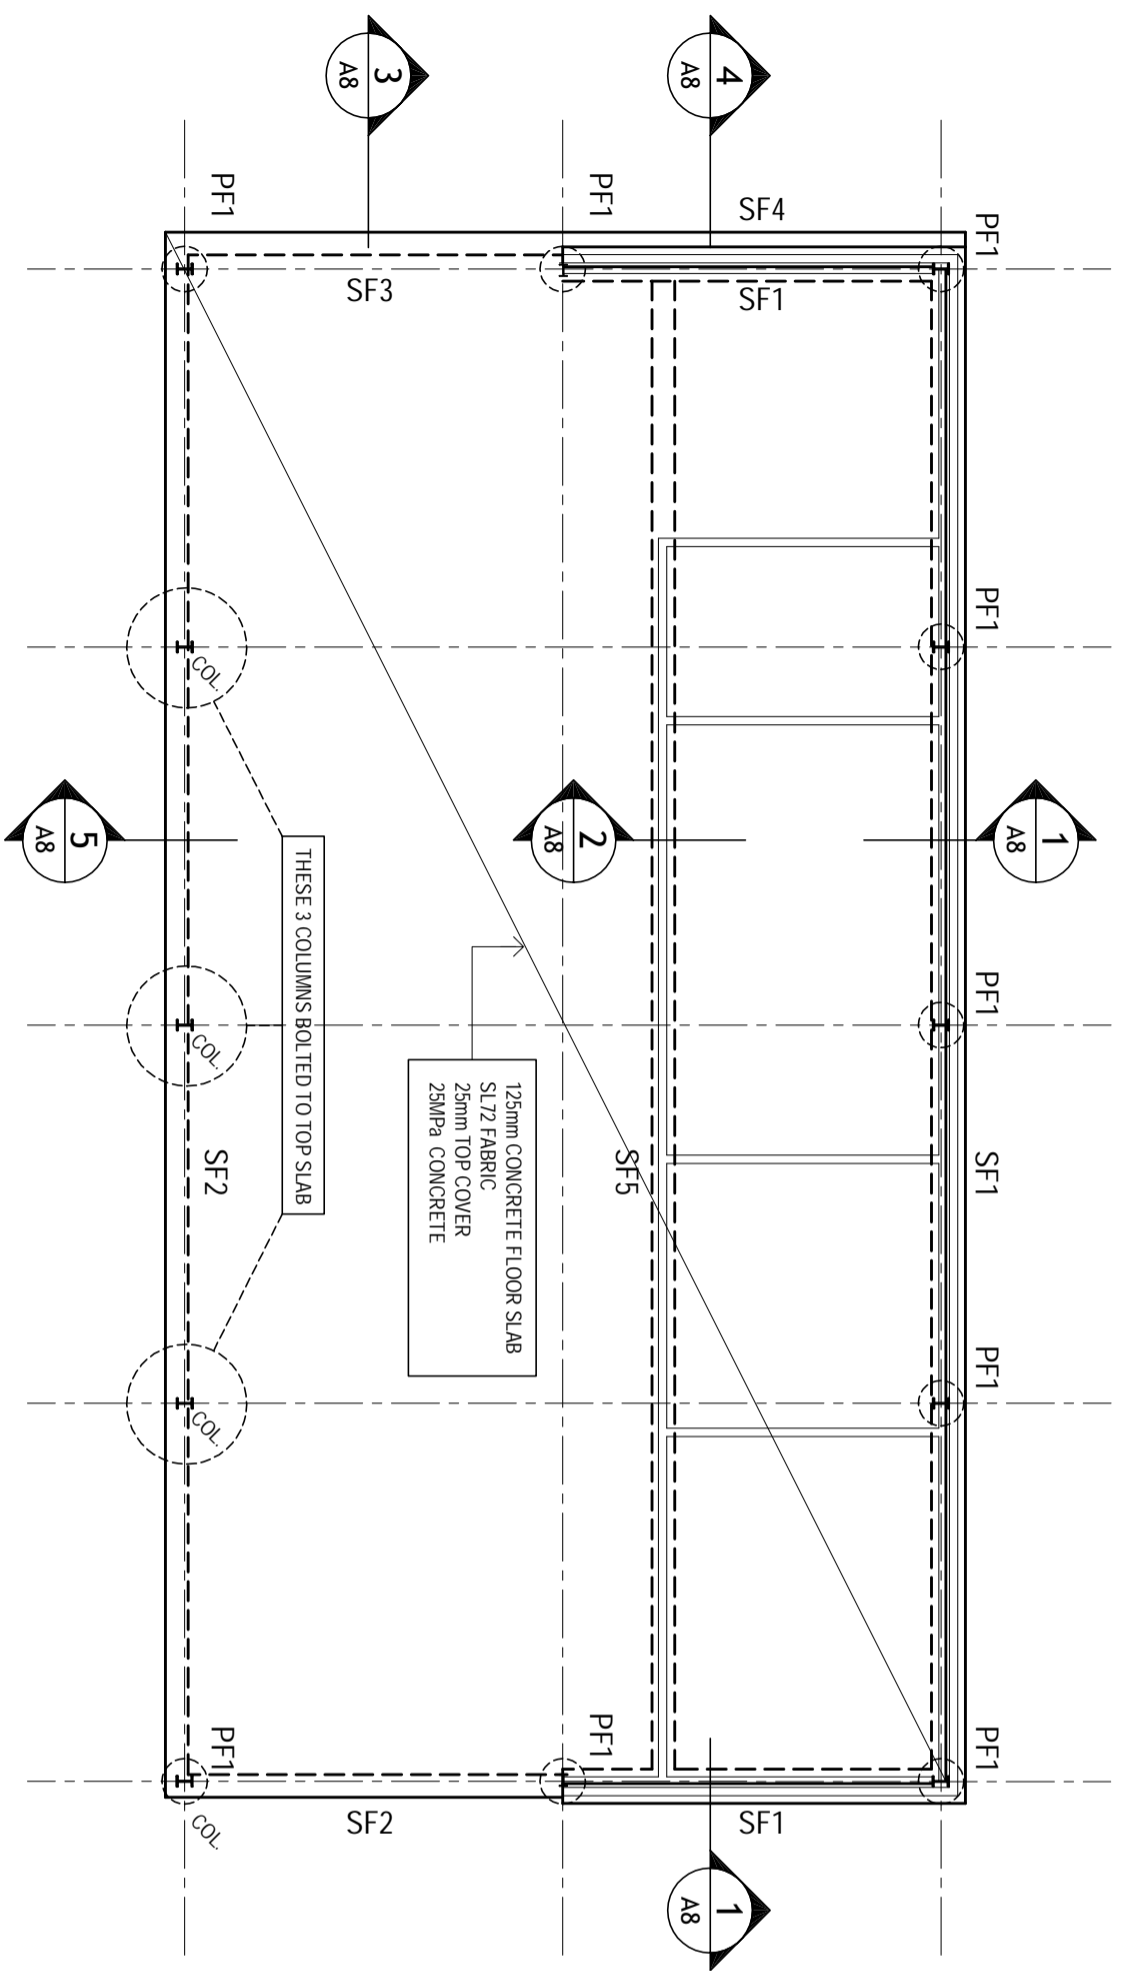FOOTING PLAN

SCALE 1:100

MASONRY

- ALL MATERIALS AND WORKMANSHIP SHALL COMPLY WITH AS 3700 AND AS 2699

CONCRETE

- ALL MATERIALS AND WORKMANSHIP SHALL COMPLY WITH AS 3600
- CURE ALL CONCRETE FOR 7 DAYS AFTER PLACEMENT BY PONDING OR OTHER APPROVED MEANS
- ALL SLABS ON GROUND TO BE 125mm THICK. SL72 MESH, 25 TOP COVER, 225 LAP.
- RE-ENTRANT BARS TO BE 1-N16, 1500 LONG, PLACED CENTRAL IN SLAB.
- ALL CONCRETE SHALL BE SUPPLIED BY AN APPROVED PRE-MIX COMPANY

| | GRADE | SLUMP | MAX. AGG. |
|----------------|-------|-------|-----------|
| STRIP FOOTINGS | N20 | 80mm | 20mm |
| PAD FOOTINGS | N20 | 80mm | 20mm |

HARRIS DESIGN
 DAN TURNER
 CIVIL + STRUCTURAL + PROJECT MANAGEMENT
 97 Felspar Street, Narrogin
 M. 0409867048 E. dan@34175@bigpond.com

**PROPOSED WORKSHOP & OFFICE for
 NARROGIN EARTHMOVING & CONCRETE**
 LOT 401 MARJIDIN WAY, WILLIAMS


DRAWING
S1
 DATE 01.18
 SCALE 1:100

DAN TURNER BE (CIVIL) RPEQ 05707
 Civil, Structural, & Project Management
 ABN : 37 730 733 802
 97 Felspar Street, Narrogin, WA 6312
 T : (08) 9881 3218 M: 0409 867 048
 E : dan@34175@bigpond.com


8/3/2019

[Signature]


PLAN

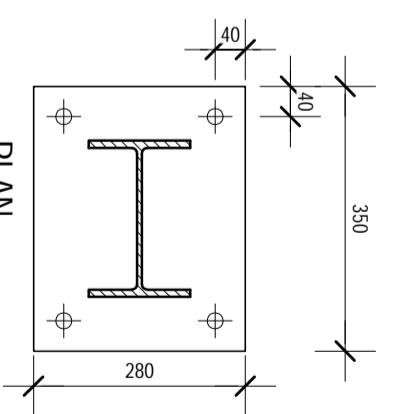


SECTION 2
 SF5
 SCALE 1:10

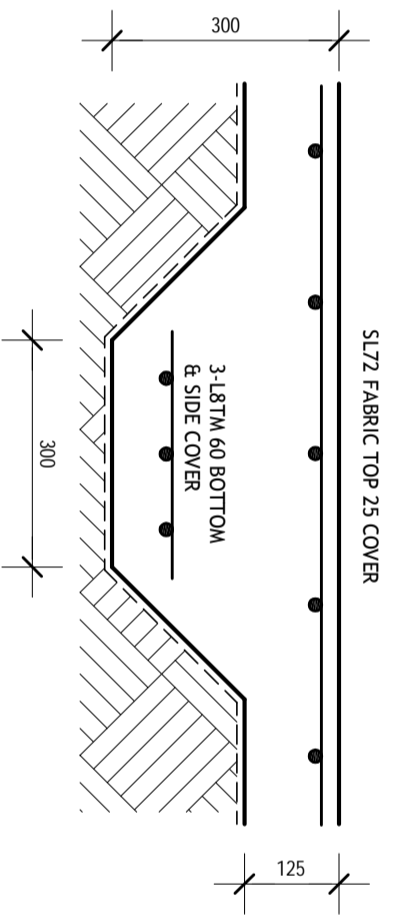


SECTION 1
 SF1
 SCALE 1:10

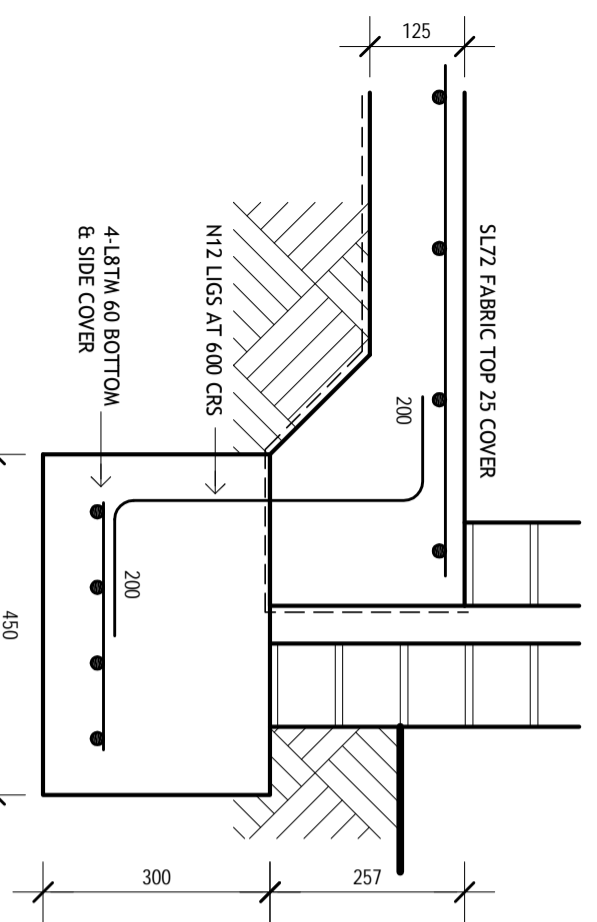


PLAN

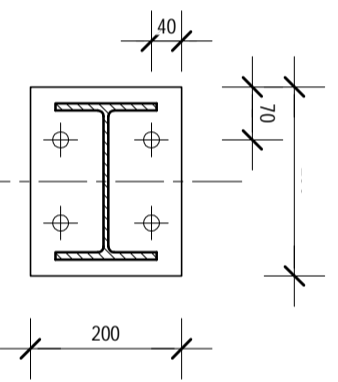


SECTION 4
 SCALE 1:10

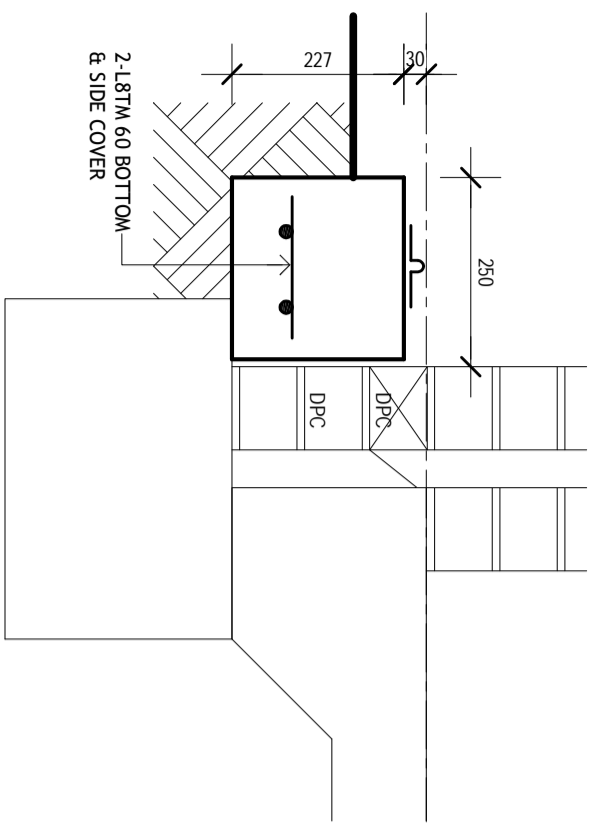


SECTION 5
 SF5
 SCALE 1:10

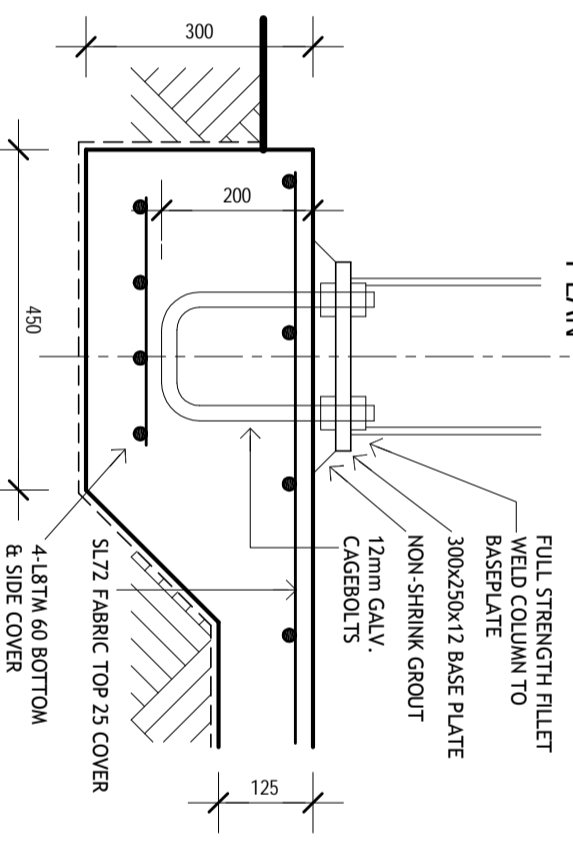

PAD FOOTING PF1

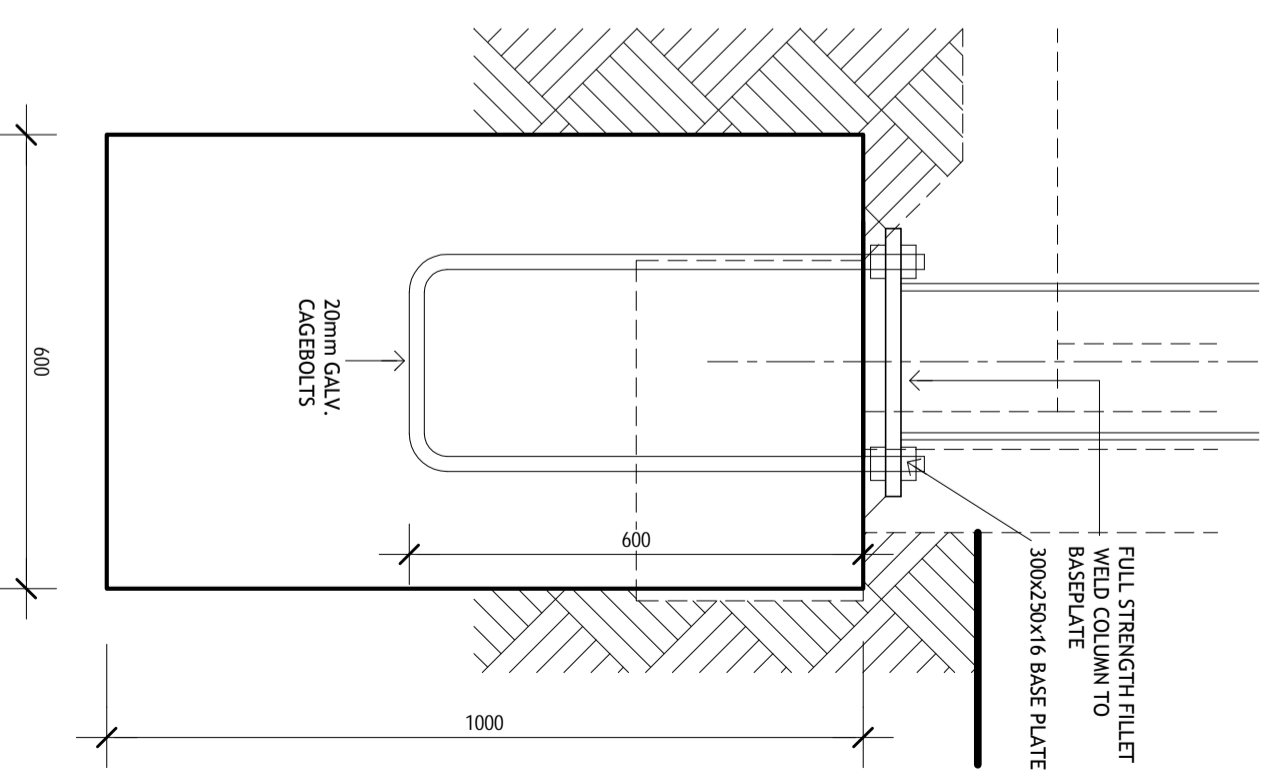

SECTION 3
 SCALE 1:10

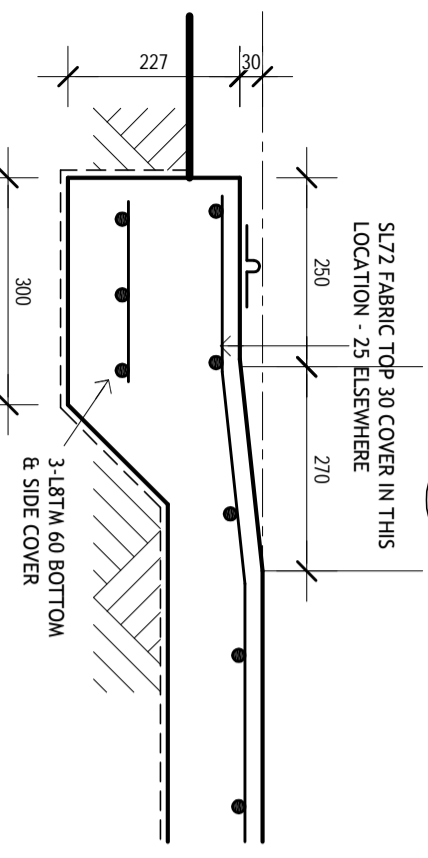


**PROPOSED WORKSHOP & OFFICE for
 NARROGIN EARTHMOVING & CONCRETE**
 LOT 401 MARJIDIN WAY, WILLIAMS

DRAWING
 DATE 01.18
 SCALE 1:10

HARRIS DESIGN
 DAN TURNER
 CIVIL + STRUCTURAL + PROJECT MANAGEMENT
 97 Felspar Street, Narrogin
 M. 0409867048 E. dan@34175@bigpond.com

DAN TURNER BE (CIVIL) RPEQ 05707
 Civil, Structural, & Project Management
 ABN : 37 730 733 802
 97 Felspar Street, Narrogin WA 6312
 T: (08) 9881 3218 M: 0409 867 048
 E: dan@34175@bigpond.com

8/3/2019

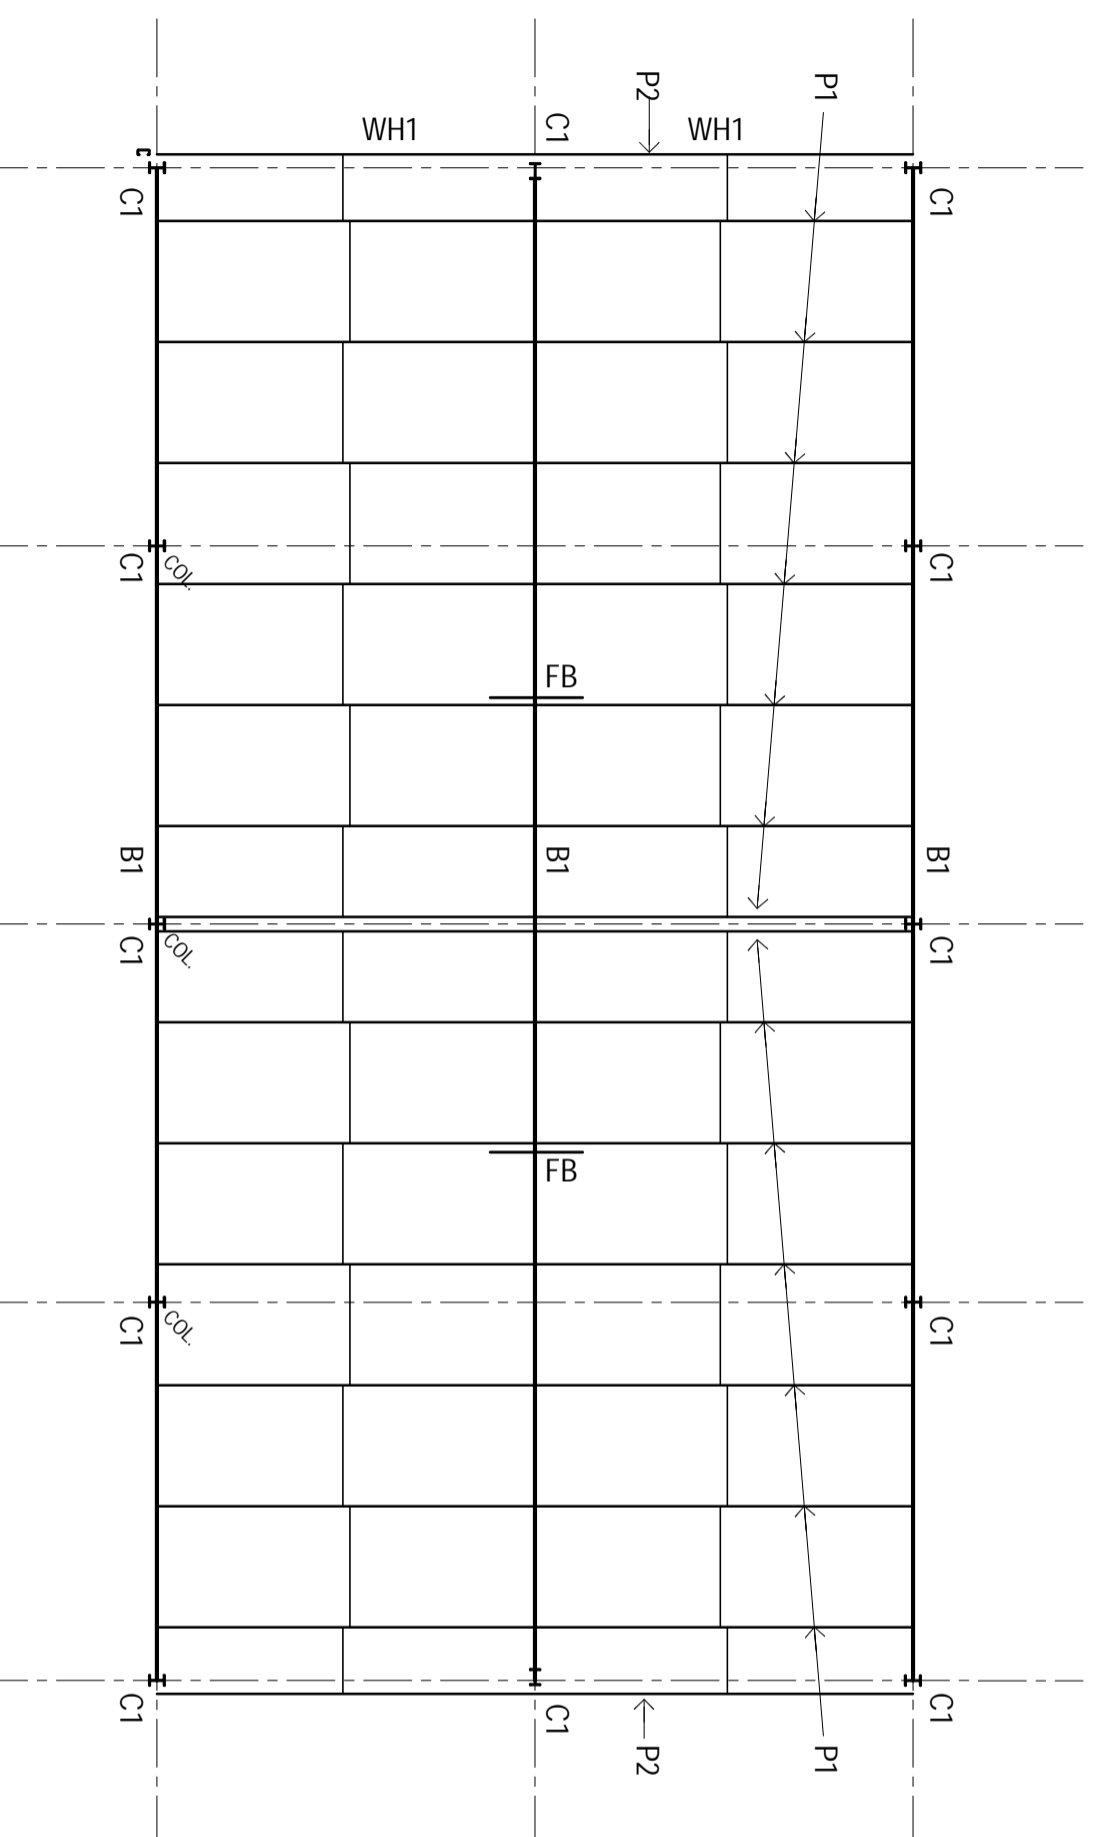


ROOF FRAMING PLAN

SCALE 1:100

MEMBER SCHEDULE


| | |
|---------------|--|
| C1 | 250 UB 25.4 |
| B1 | 250 UB 25.4 |
| WH1 | 100 SHS 3.0 |
| OR1 | 100X75X5.0 UA |
| FB | 50X50X2.5 ANGLE |
| P1 | Z.150.12 - 1 ROW MID SPAN BRIDGING |
| P2 | C.150.12 - FASCIA |
| G1 | Z.150.12 - 1 ROW MID SPAN BRIDGING GIRTS |
| ROOF SHEETING | 0.48 ZINCALUME TRIMDEK |
| WALL SHEETING | 0.48 COLORBOND TRIMDEK |

 


DAN TURNER
 CIVIL + STRUCTURAL + PROJECT MANAGEMENT
 97 Felspar Street, Narrogin
 M. 0409867048 E. dan@34175@bigpond.com

**PROPOSED WORKSHOP & OFFICE for
 NARROGIN EARTHMOVING & CONCRETE**
 LOT 401 MARJIDIN WAY, WILLIAMS


DRAWING
S3
 DATE 01.18
 SCALE 1:100

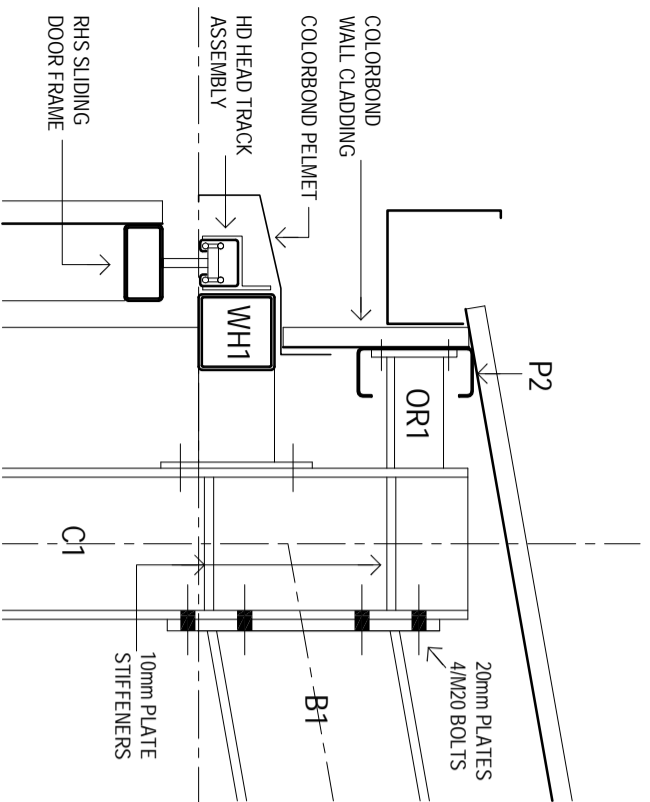


SECTION 1
SCALE 1:10
A4

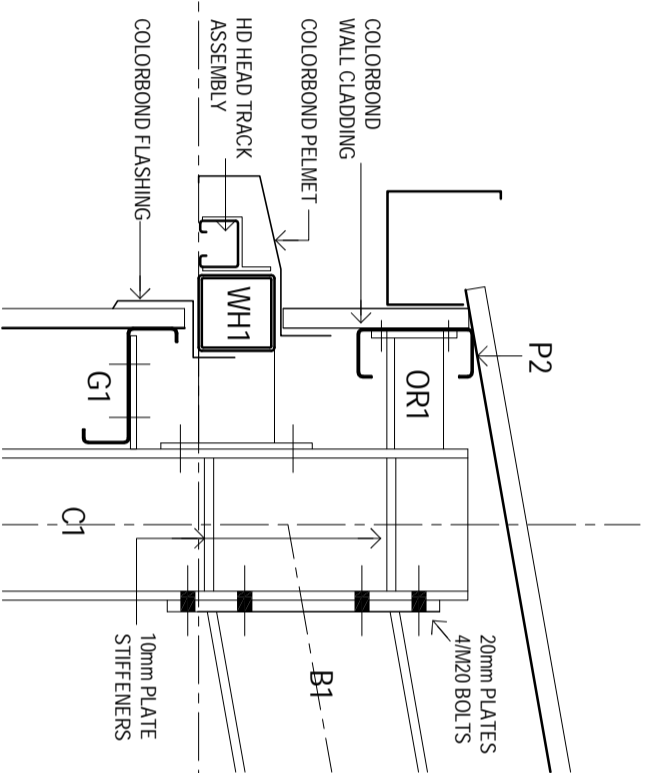


SECTION 3
SCALE 1:10
A5

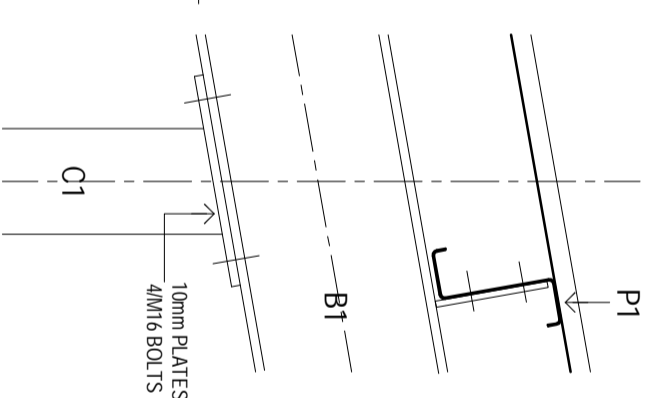


SECTION 4
SCALE 1:10
A5

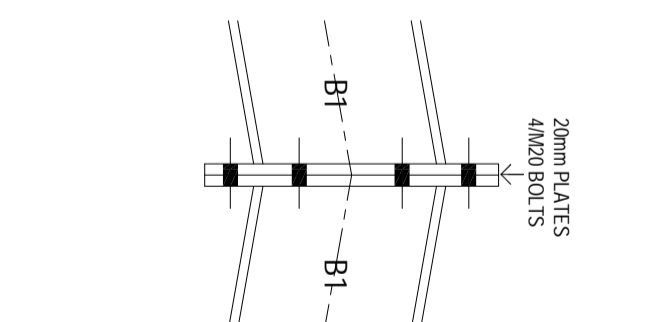

SECTION 8
SCALE 1:10
A5

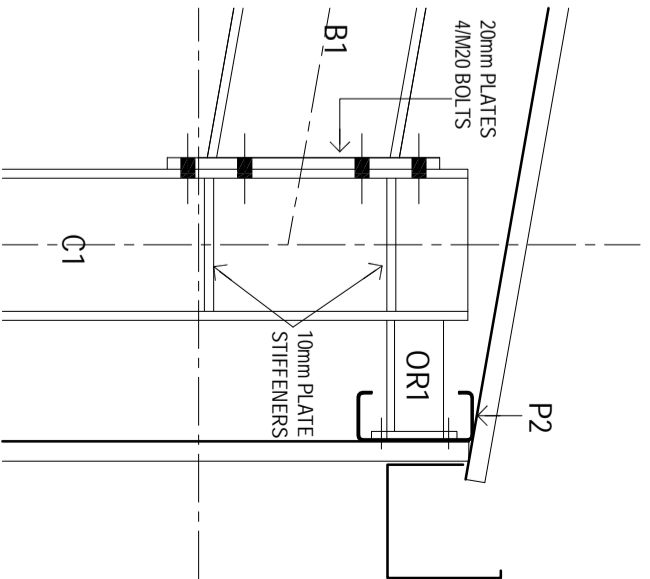


SECTION 5
SCALE 1:10
A8

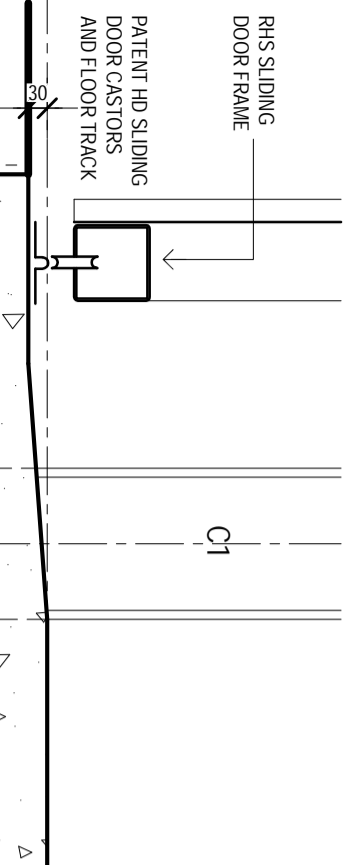


SECTION 2
SCALE 1:10
A4

| MEMBER SCHEDULE | |
|-----------------|--|
| C1 | 250 UB 25.4 |
| B1 | 250 UB 25.4 |
| WH1 | 100 SHS 3.0 |
| OR1 | 100X75X5.0 UA |
| FB | 50X50X2.5 ANGLE |
| P1 | Z.150.12 - 1 ROW MID SPAN BRIDGING |
| P2 | C.150.12 - FASCIA |
| G1 | Z.150.12 - 1 ROW MID SPAN BRIDGING GIRTS |
| ROOF SHEETING | 0.48 ZINCALUME TRIMDEK |
| WALL SHEETING | 0.48 COLORBOND TRIMDEK |

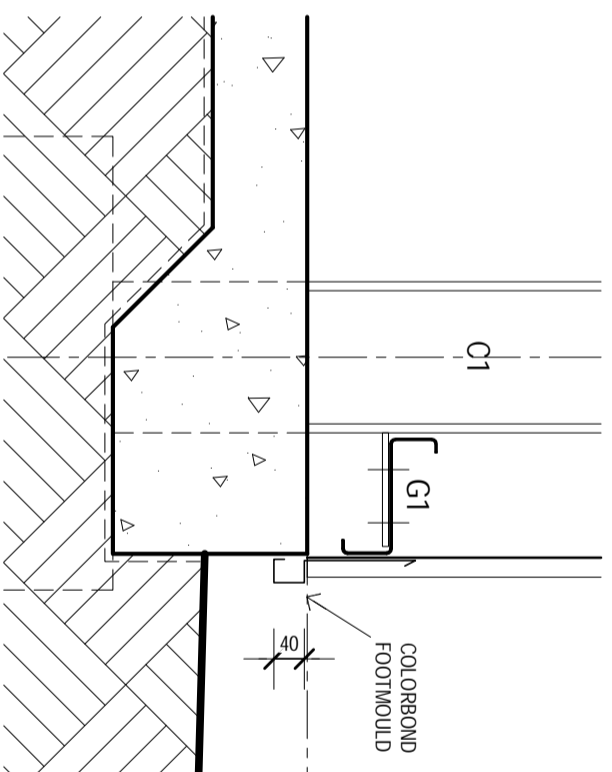

SECTION 6
SCALE 1:10
A8

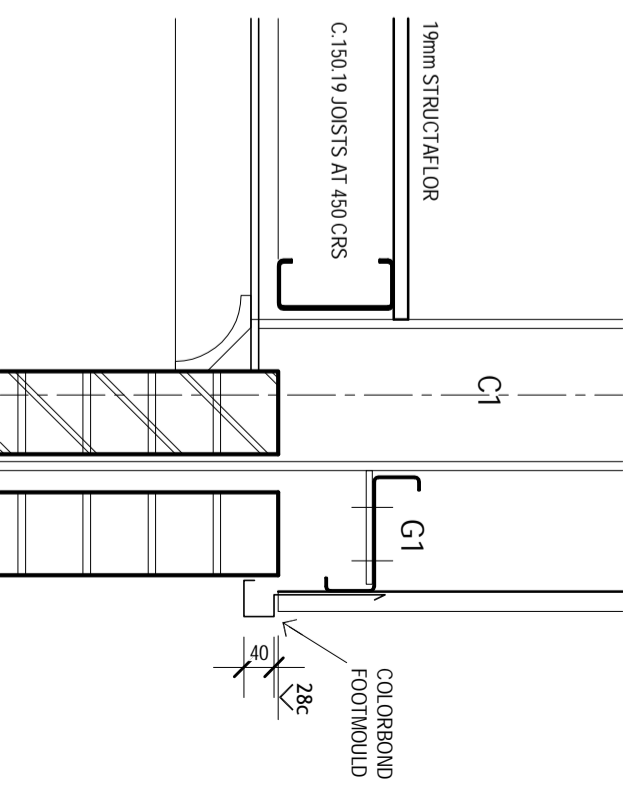

SECTION 7
SCALE 1:10
A8

DAN TURNER BE (CIVIL) RPECA 05707
Civil, Structural & Project Management
ABN : 37 730 733 802
97 Felspar Street, Narrogin WA 6312
T: (08) 9881 3218 M: 0409 867 048
E: dan@34175@bigpond.com

[Handwritten Signature]
8/3/2019






DAN TURNER
CIVIL + STRUCTURAL + PROJECT MANAGEMENT
97 Felspar Street, Narrogin
M. 0409867048 E. dan@34175@bigpond.com

**PROPOSED WORKSHOP & OFFICE for
NARROGIN EARTHMOVING & CONCRETE**
LOT 401 MARJIDIN WAY, WILLIAMS


DRAWING
DATE 01.18
SCALE 1:10
S4

DAN TURNER BE (CIVIL) RPEQ 05707
 Civil, Structural, & Project Management
 ABN : 37 730 733 802
 97 Felspar Street, Narrogin WA 6312
 T : (08) 9881 3218 M: 0409 867 048
 E : dan@34175@bigpond.com

8/3/2019

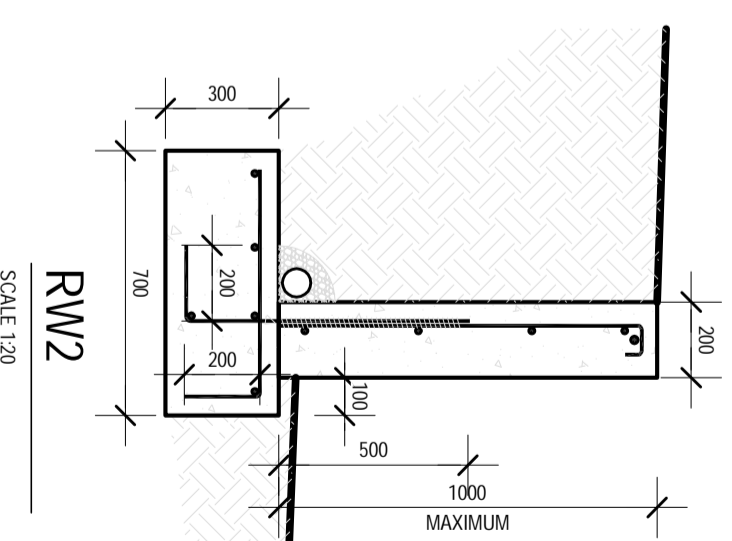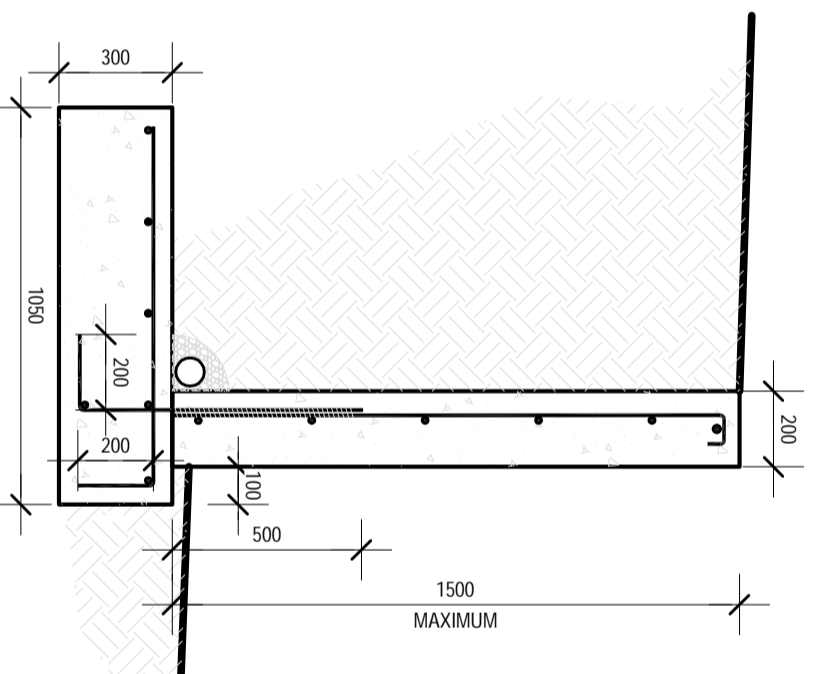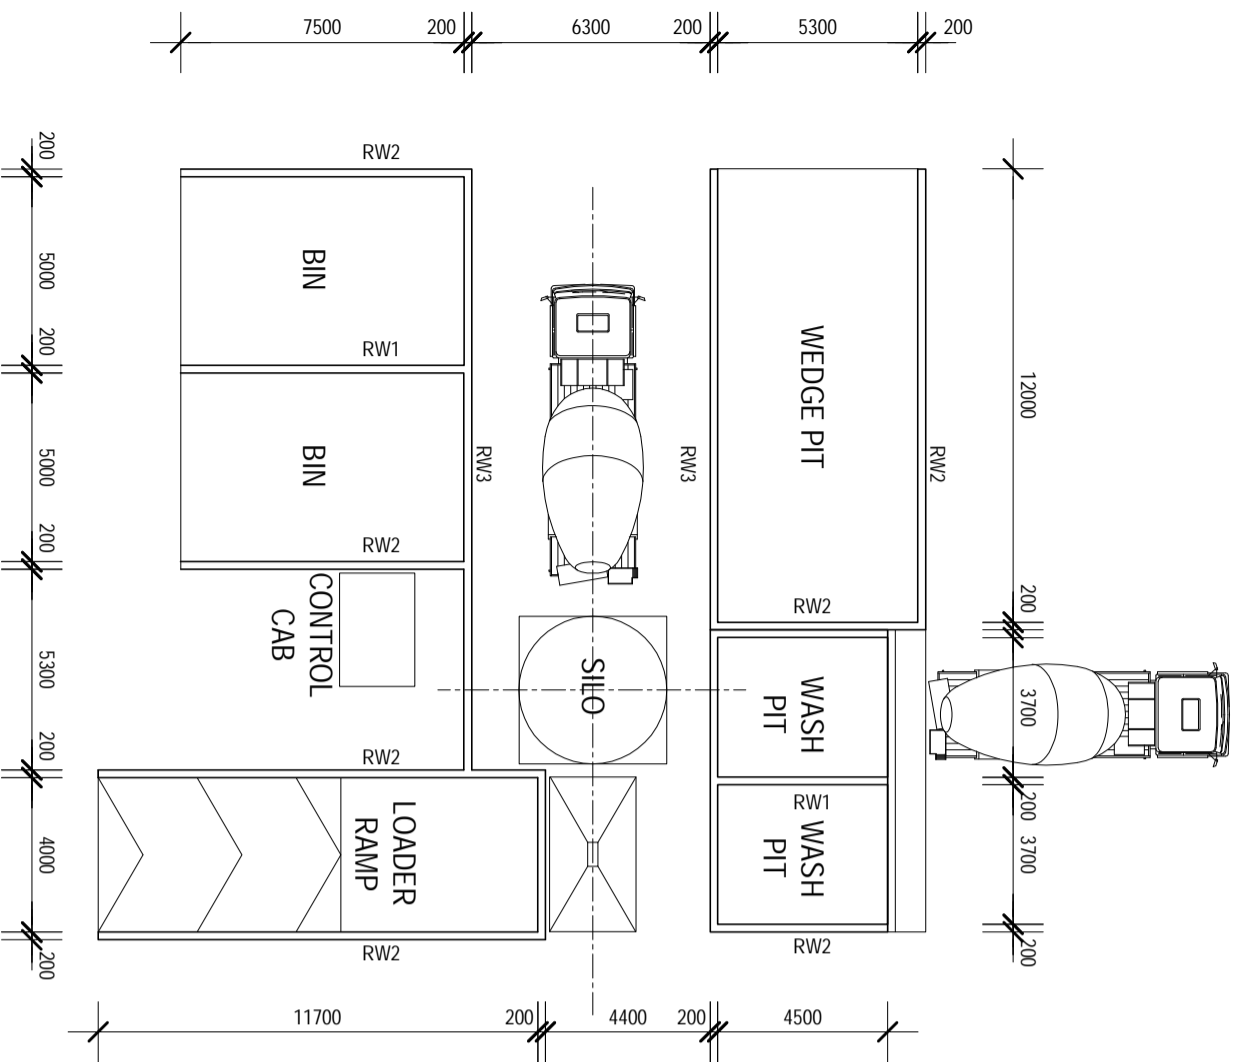

RW3
 SCALE 1:20

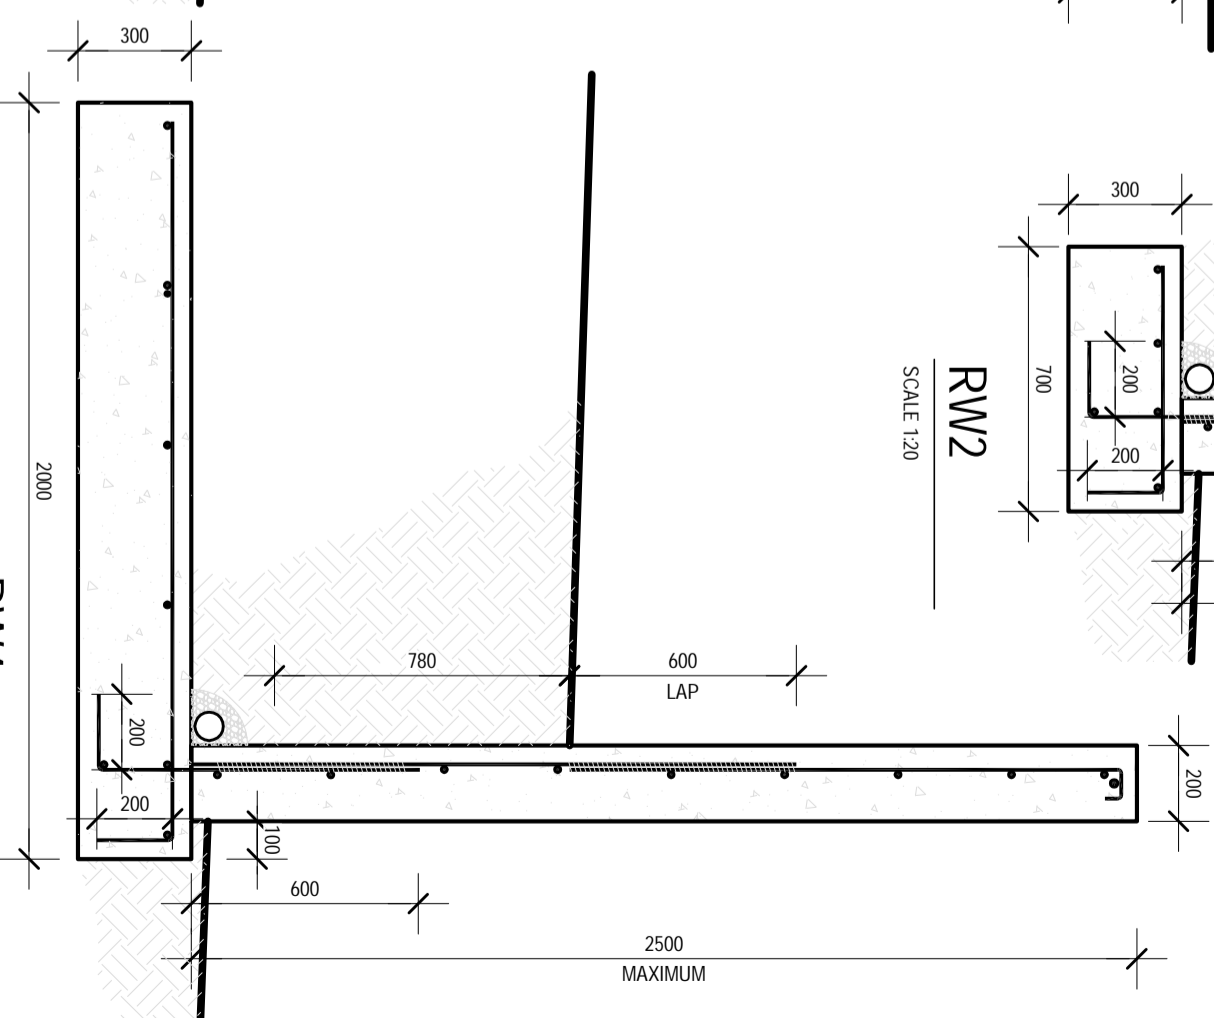

PLAN - BATCHING PLANT

SCALE 1:200



HARRIS
 DESIGN

DAN TURNER
 CIVIL + STRUCTURAL + PROJECT MANAGEMENT
 97 Felspar Street, Narrogin
 M. 0409867048 E. dan@34175@bigpond.com

**PROPOSED WORKSHOP & OFFICE for
 NARROGIN EARTHMOVING & CONCRETE
 LOT 401 MARJIDIN WAY, WILLIAMS**

DRAWING
S5
 DATE 01.18
 SCALE 1:20,200